


GENERAL NOTE

DO NOT SCALE FROM THIS DRAWING

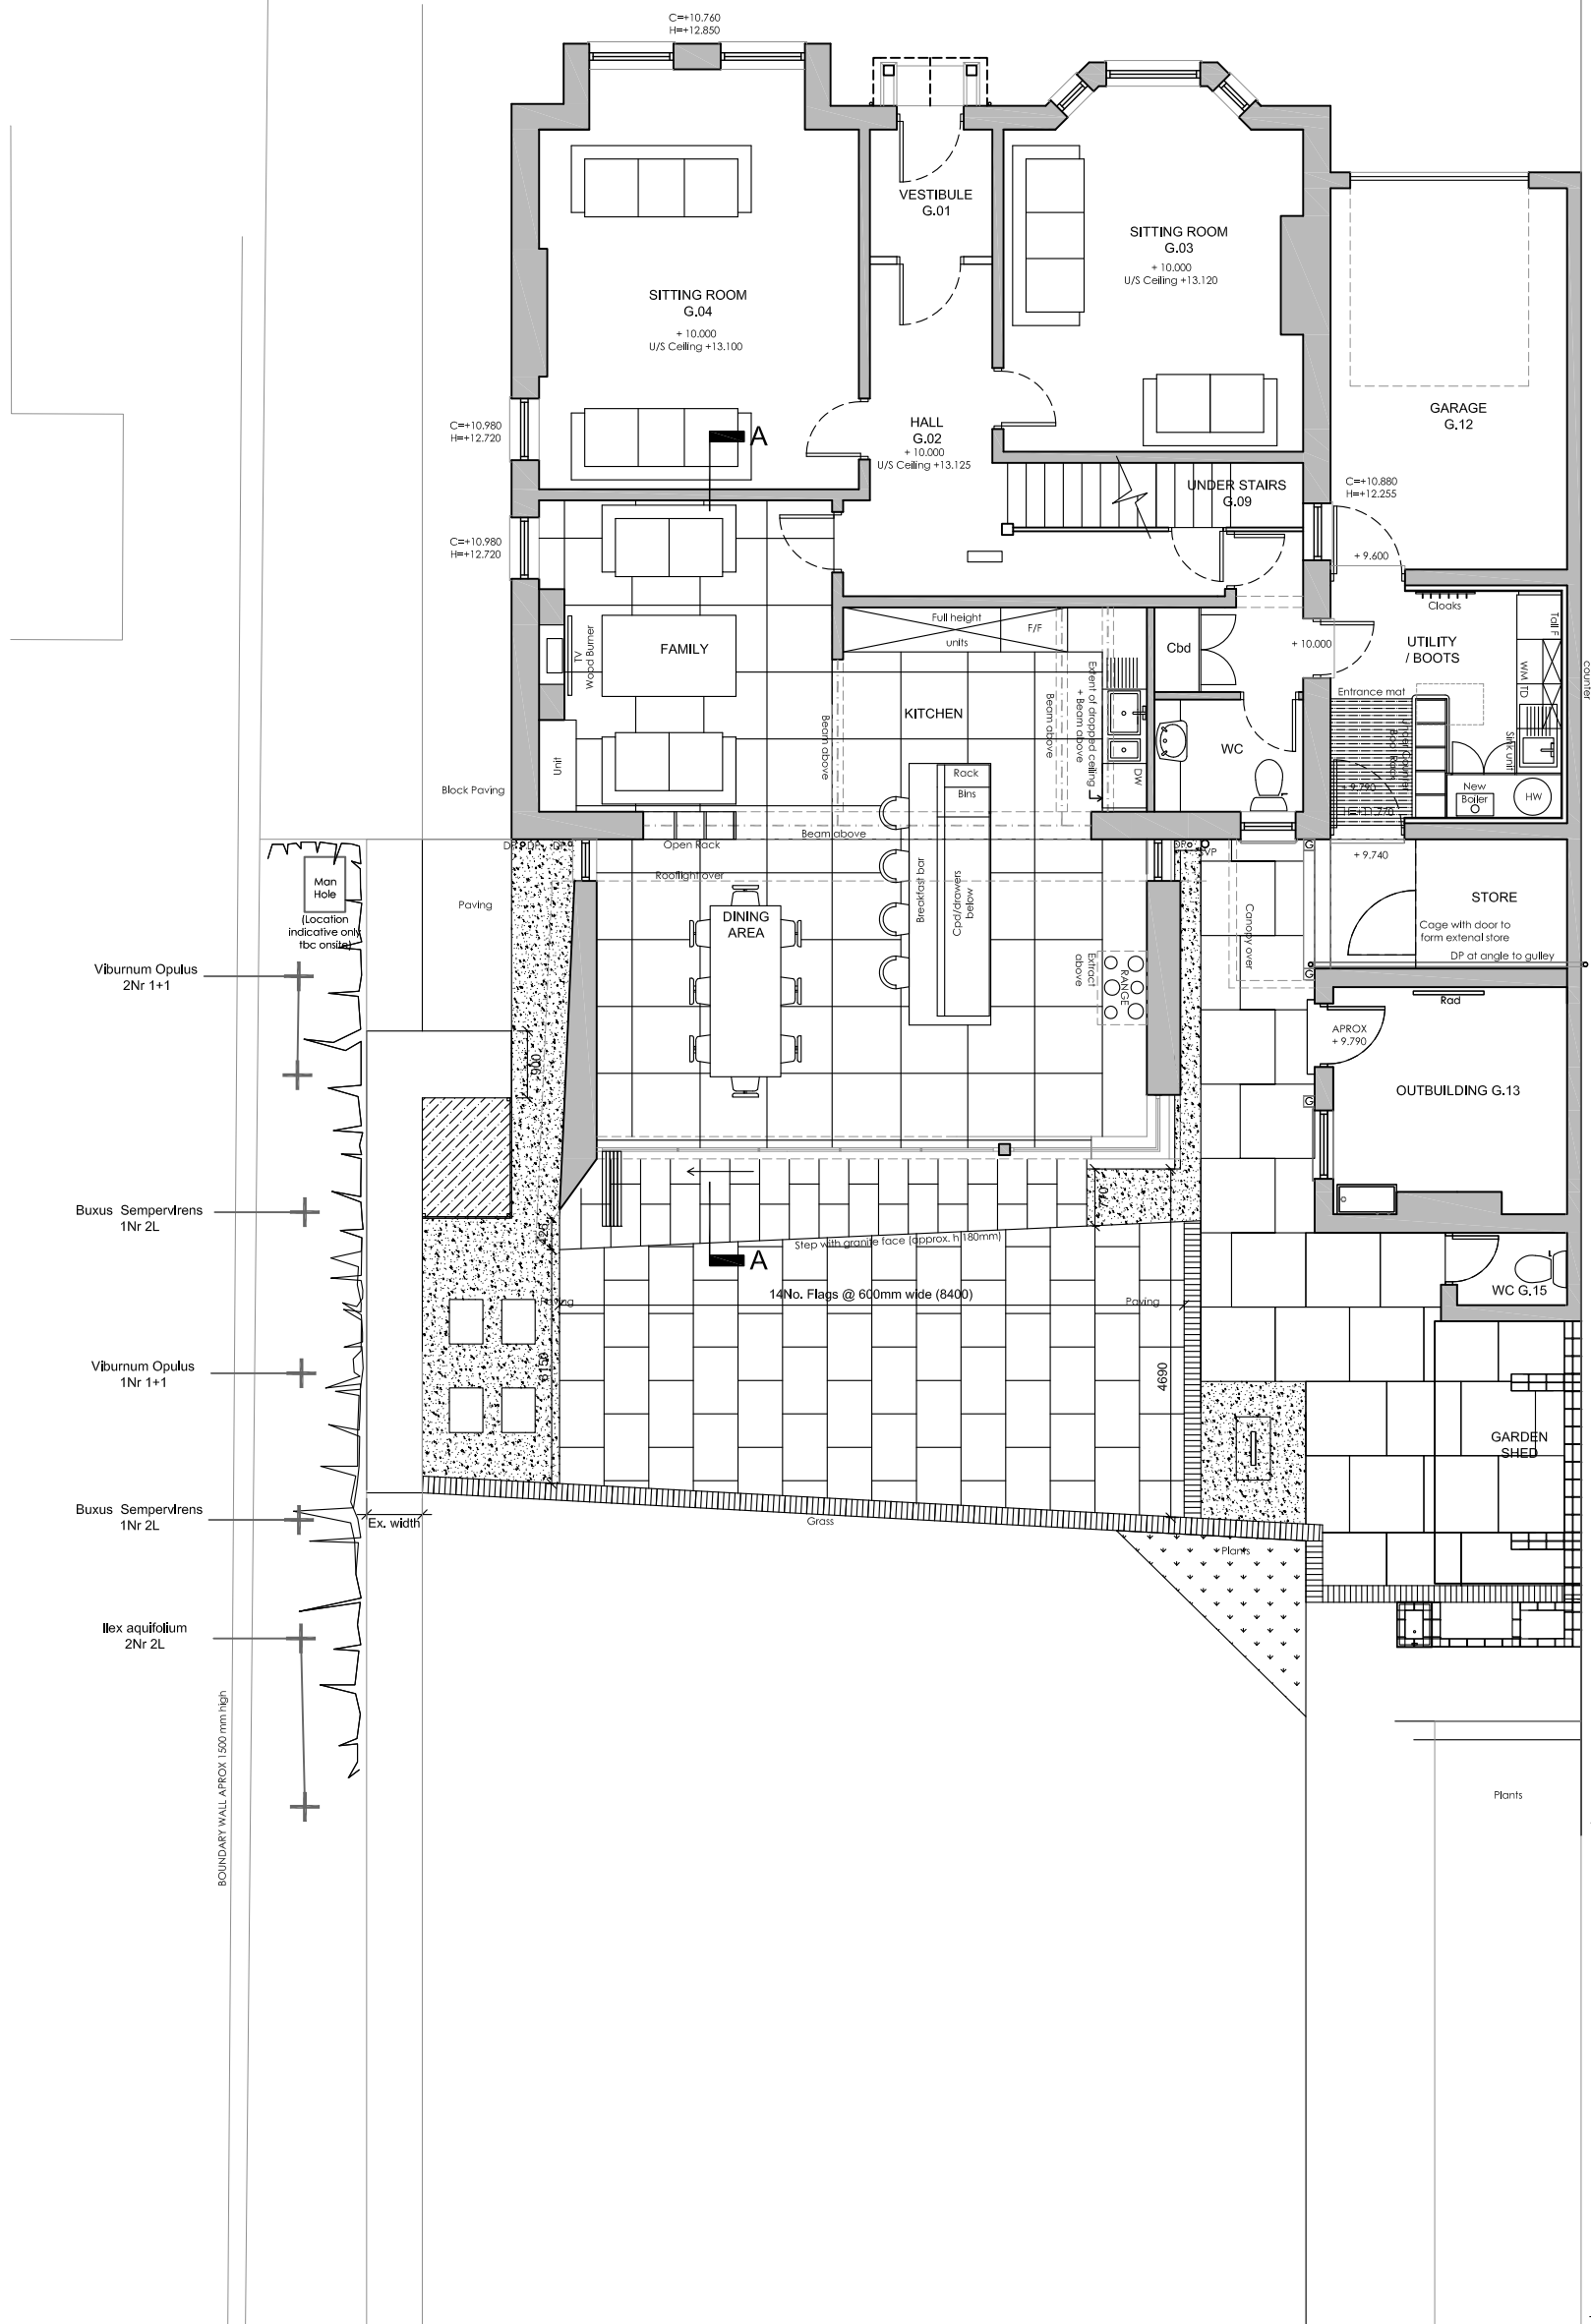

purpose

REVISIONS

Rev.	Description	Date	By	Chk'd
A	Layout amended following client meeting	22.09.14	AW	RR
B	Amendments to extension to match 3D concepts	13.10.14	AW	RR

Cass
associates

architecture
masterplanning
planning
landscape
ecology

Studio 104 The Tea Factory
82 Wood Street
Liverpool L1 4DQ
T +44 (0)151 707 0110
F +44 (0)151 707 0332
E info@cassassociates.co.uk
W cassassociates.co.uk

drawing title
Landscape Plan

client
Andrew and Becky Drakeley
project
17 Salisbury Road

scale @ A3 1:100
date 21/10/14
drn AW chk'd RR

1235-013

CAD FILE NAME: TDAJ entry_salisbury_road/002.dwg